


1 PLANTA BAIXA TÉRREO
ESCALA 1:100

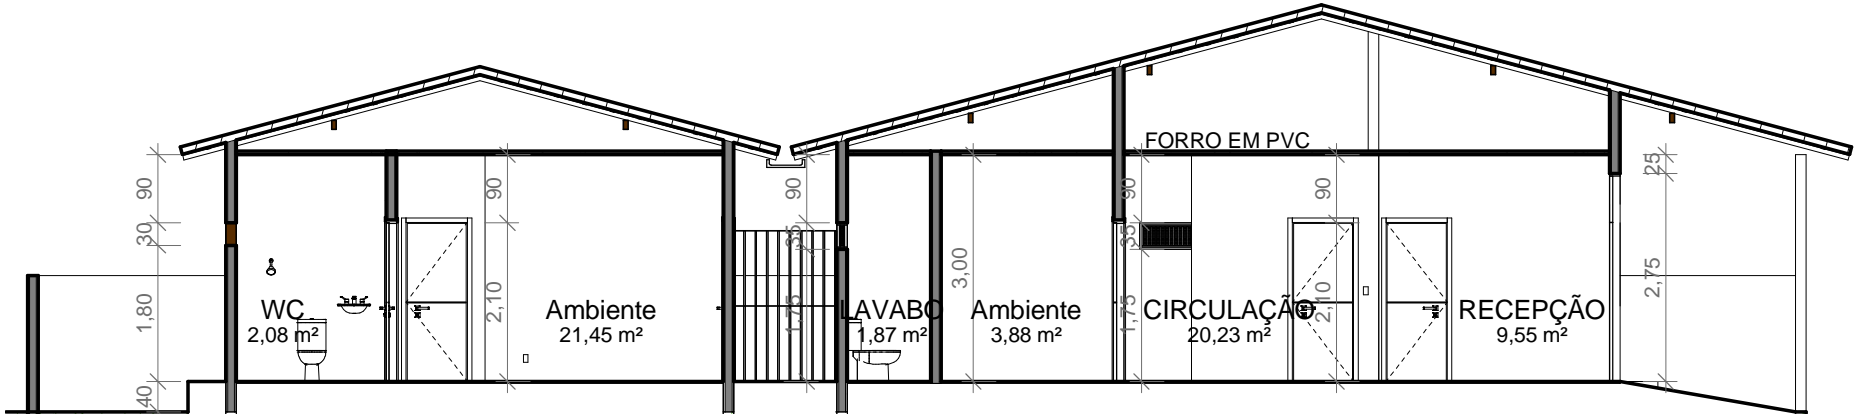

3 CORTE 2
ESCALA 1:100