


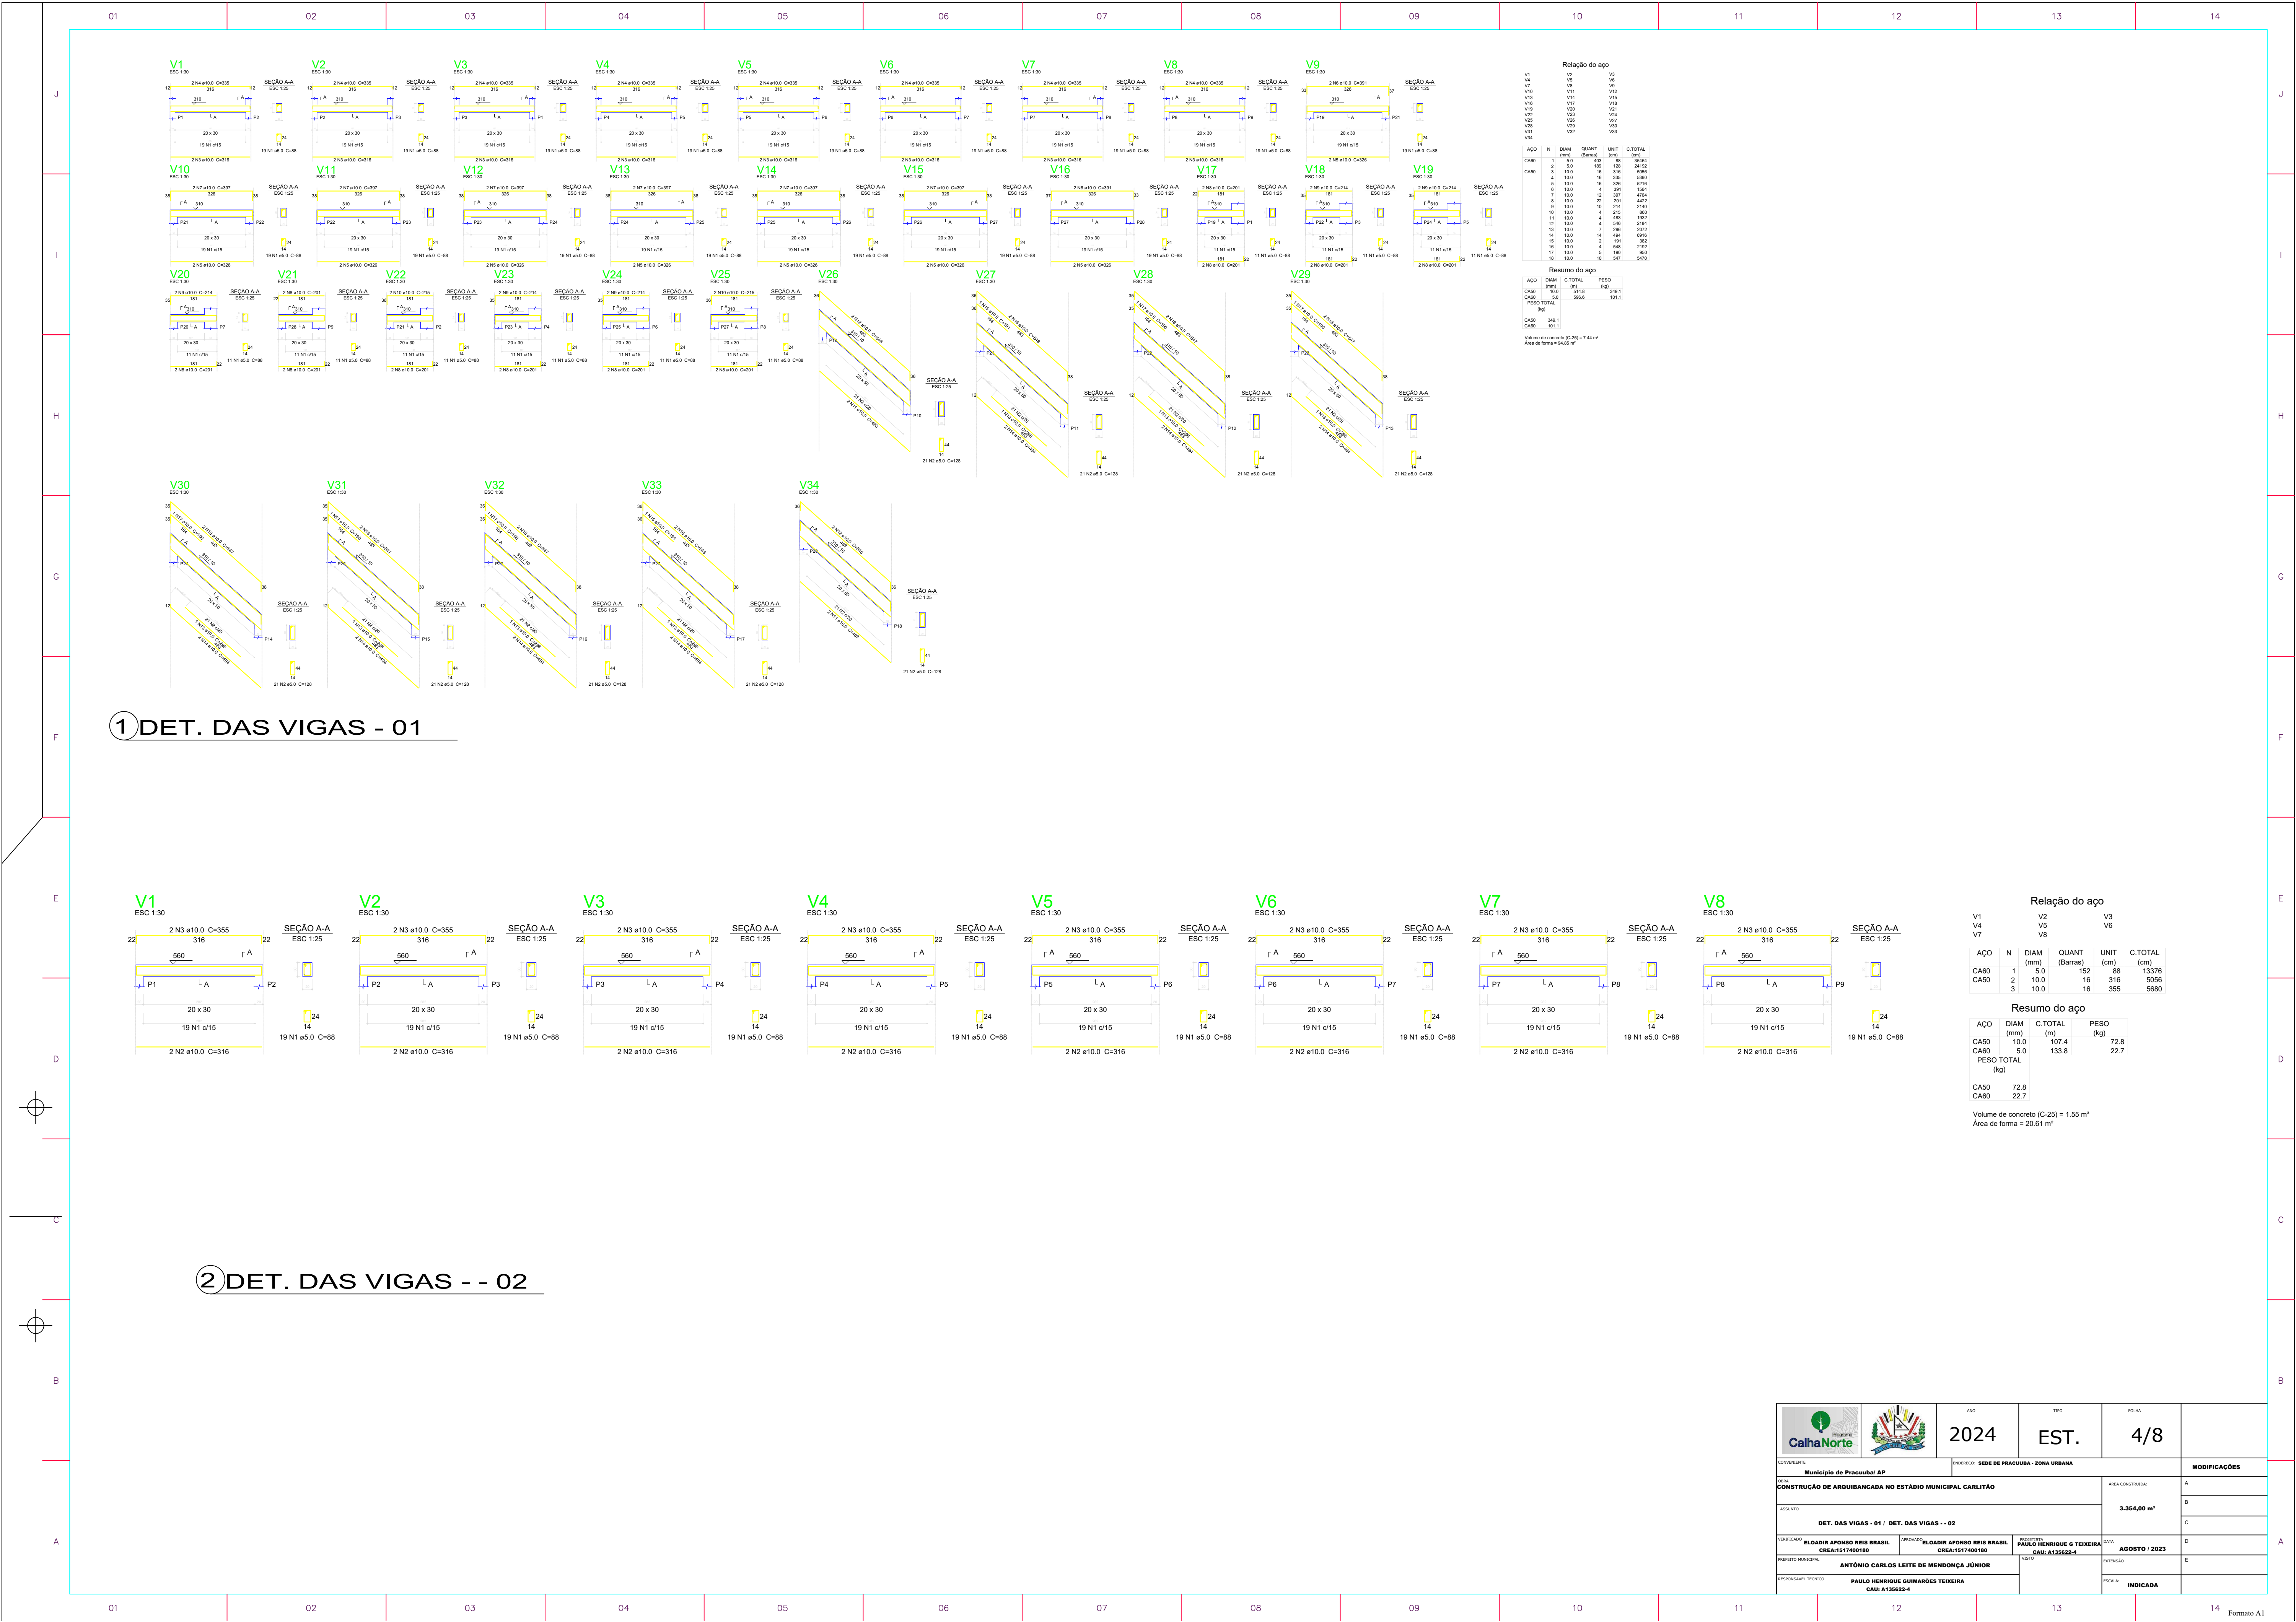

1) DET. DAS VIGAS - 01

2) DET. DAS VIGAS - - 02

Relação do aço and Resumo do aço tables showing reinforcement specifications and summary data.

Project information form including logos, year (2024), type (EST.), sheet number (4/8), and project details.